



CORTE - VISTA FRONTAL
Esc 1:100

DETALLE ARO Y ARCO

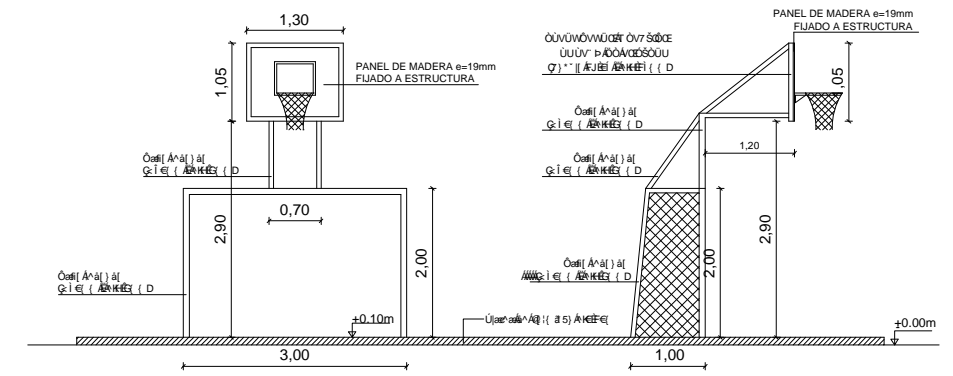

VISTA FRONTAL
Esc 1:75

VISTA LATERAL

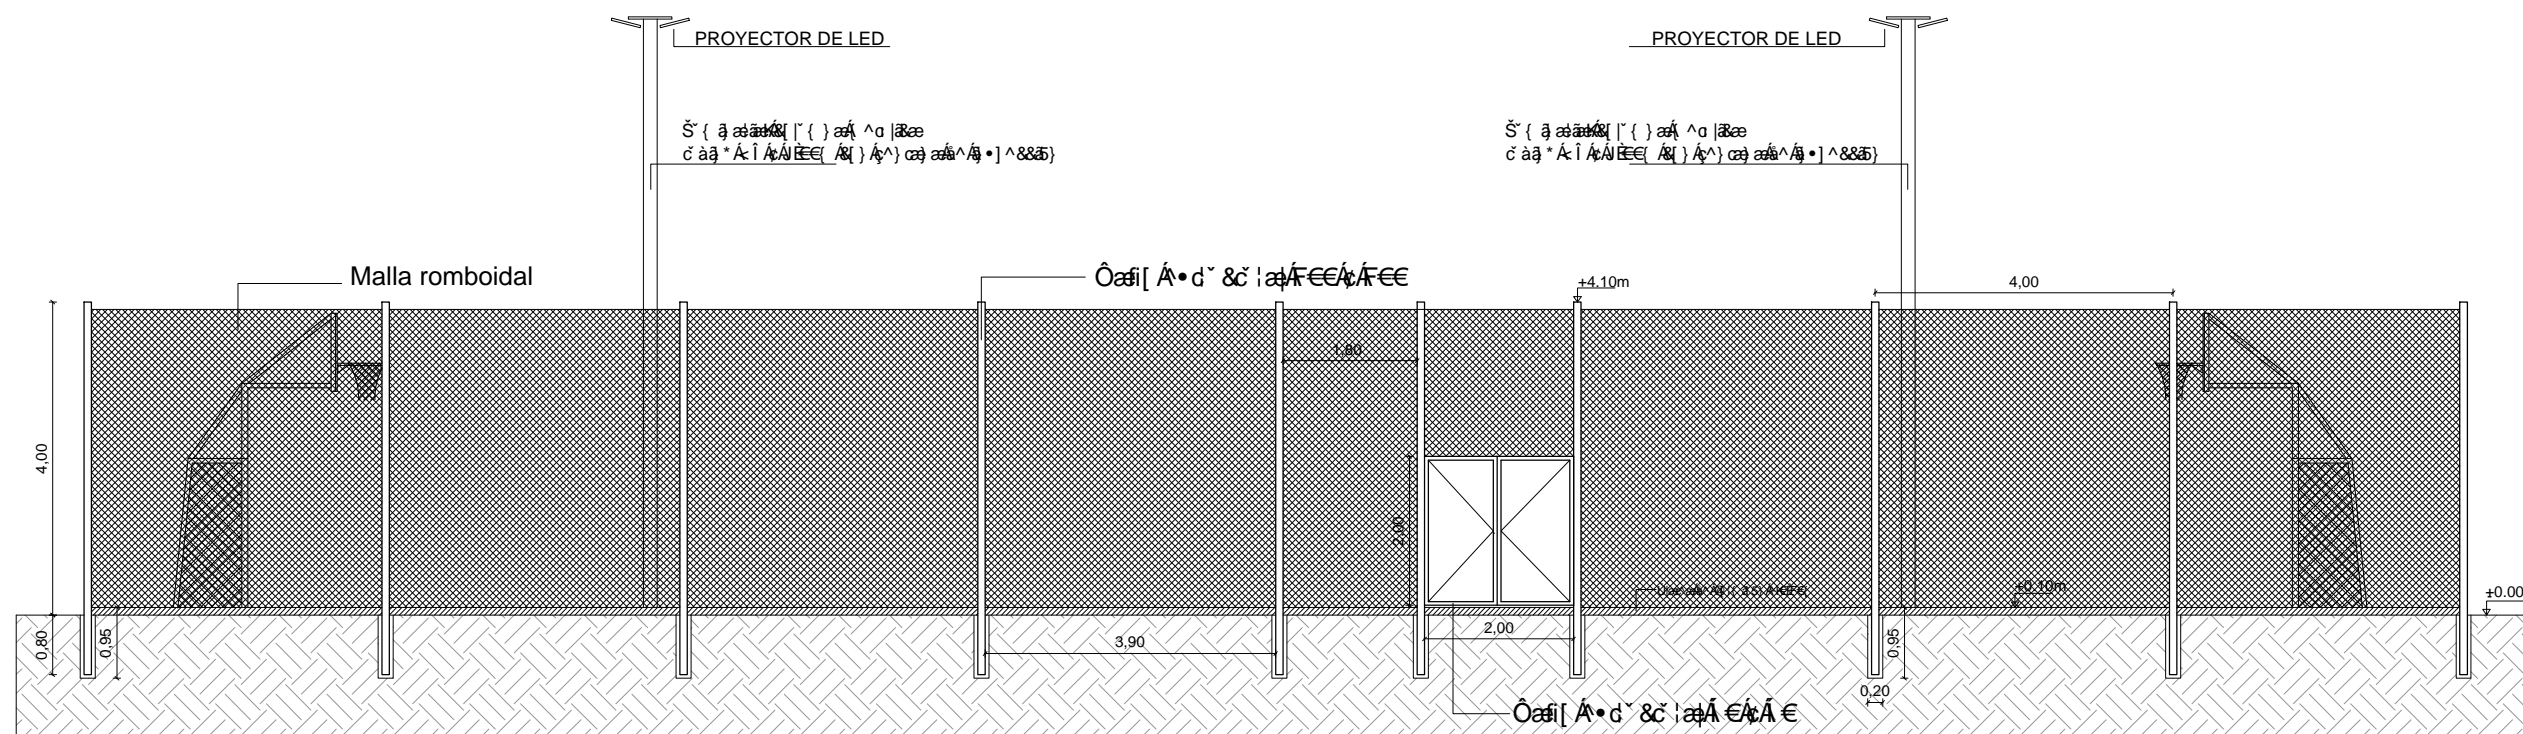

CORTE - VISTA LATERAL
Esc 1:100